

GROUND FLOOR

CALABASAS

FDC BUILDING DESIGNS
Drawing Inspiration


5 Galoway Court,
Greenvale Vic 3059
ABN 85 274 806 536

M 0432 193 106
E fdcbuildingdesigns@tpg.com.au
DP-AD 34000

x Minimum Lot Sizes may vary due to Council requirements & estate guidelines. This work is exclusively owned by FDC Building Designs and cannot be reproduced or copied either wholly or in part, in any form (graphic, electronic or mechanical, including photocopying and uploading to the internet) without the written permission of FDC Building Designs. This brochure is for illustration purposes and should be used as a guide only. Illustrations are not to scale. Refer to actual working drawings.

HOUSE SIZE: 13720x21870

Area Analysis	
Ground Floor:	167.26m ² 18.00sqrs
First Floor:	167.26m ² 18.00sqrs
Subtotal:	334.52 36.01sqrs
Porch:	7.40m ² 0.80sqrs
Garage:	36.28m ² 3.91sqrs
Alfresco:	39.16m ² 4.22sqrs
Balcony:	7.40m ² 0.80sqrs
Total Area:	424.76m² 45.72sqrs

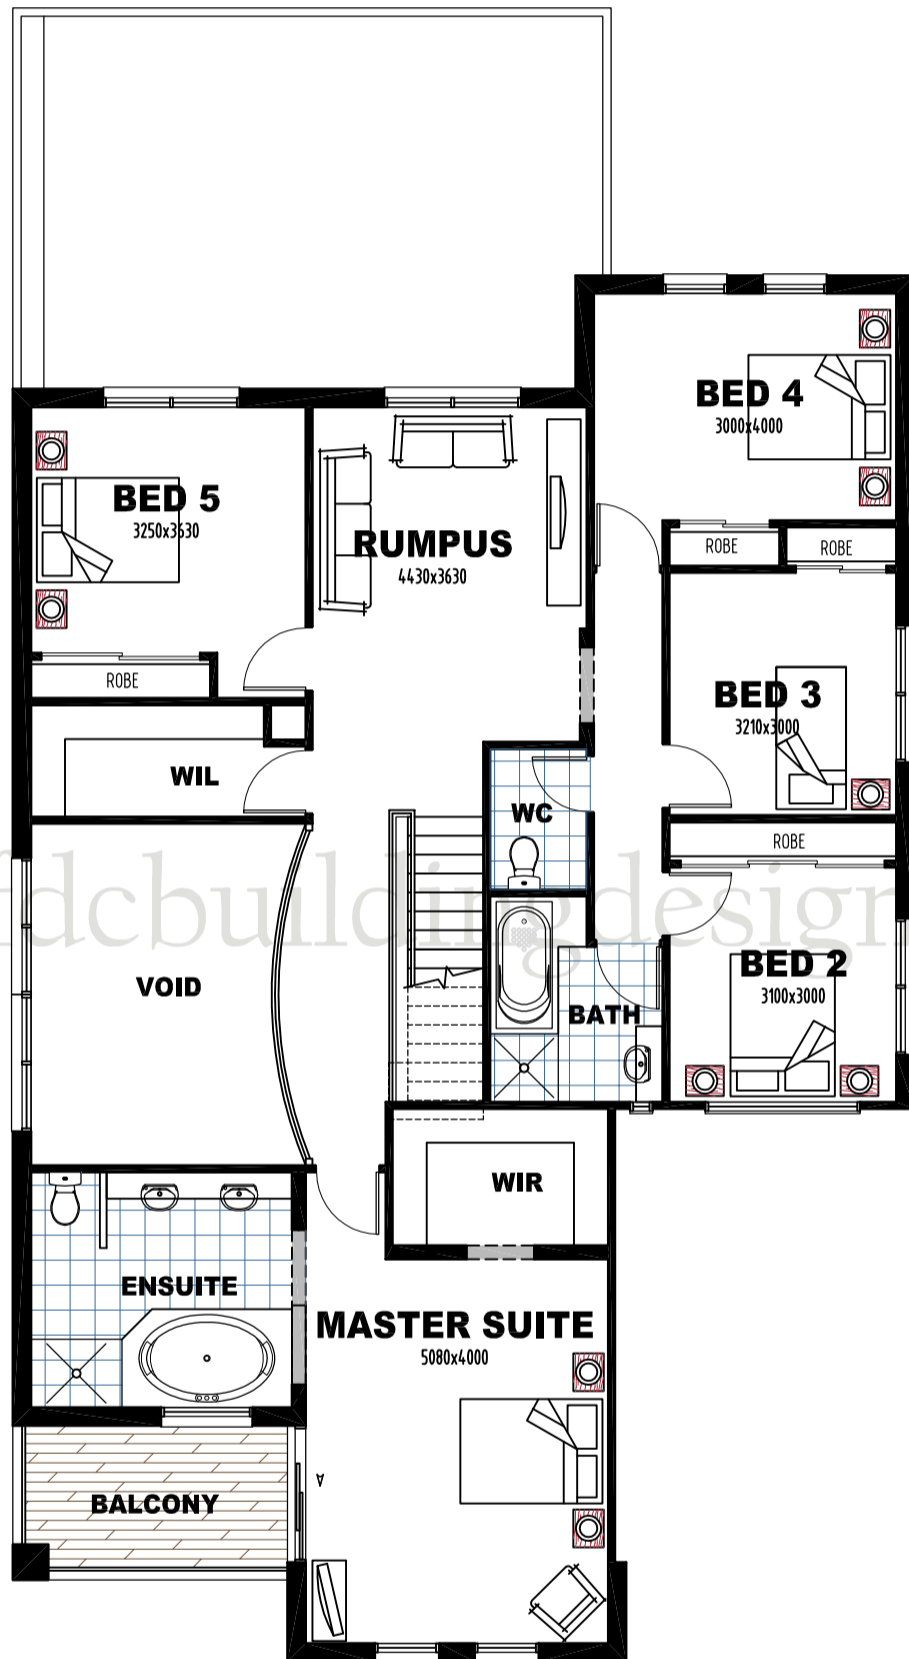

www.fdcbuildingdesigns.com

FIRST FLOOR

CALABASAS

FDC BUILDING DESIGNS
 Drawing Inspiration

5 Galoway Court,
 Greenvale Vic 3059
 ABN 85 274 806 536

M 0432 193 106
 E fdcbuildingdesigns@tpg.com.au
 DP-AD 34000

x Minimum Lot Sizes may vary due to Council requirements & estate guidelines. This work is exclusively owned by FDC Building Designs and cannot be reproduced or copied either wholly or in part, in any form (graphic, electronic or mechanical, including photocopying and uploading to the internet) without the written permission of FDC Building Designs. This brochure is for illustration purposes and should be used as a guide only. Illustrations are not to scale. Refer to actual working drawings.




OPTION 1



OPTION 2

CALABASAS FACADES


FDC BUILDING DESIGNS
 Drawing Inspiration
 5 Galoway Court,
 Greenvale Vic 3059
 ABN 85 274 806 536

x Minimum Lot Sizes may vary due to Council requirements & estate guidelines. This work is exclusively owned by FDC Building Designs and cannot be reproduced or copied either wholly or in part, in any form (graphic, electronic or mechanical, including photocopying and uploading to the internet) without the written permission of FDC Building Designs. This brochure is for illustration purposes and should be used as a guide only. Illustrations are not to scale. Refer to actual working drawings.